



NORTH WEST ELEVATION




NORTH EAST ELEVATION

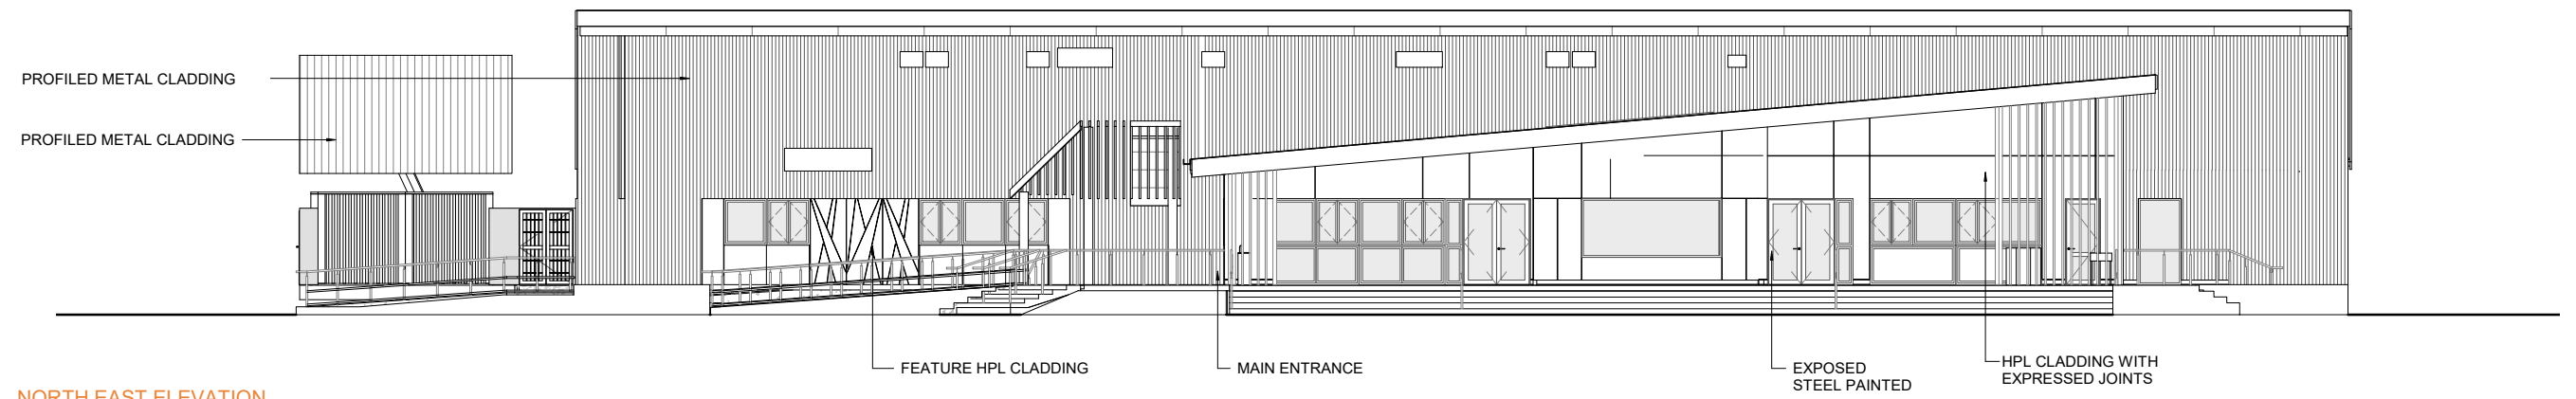

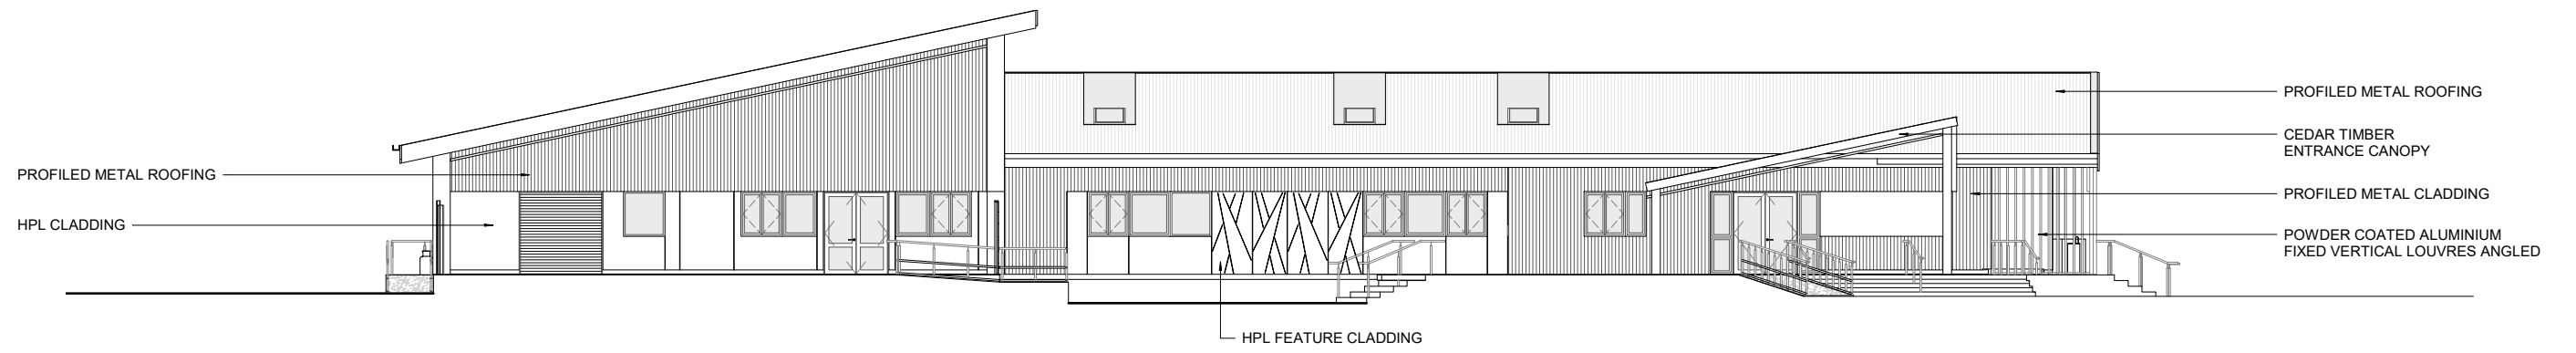

SOUTH EAST ELEVATION

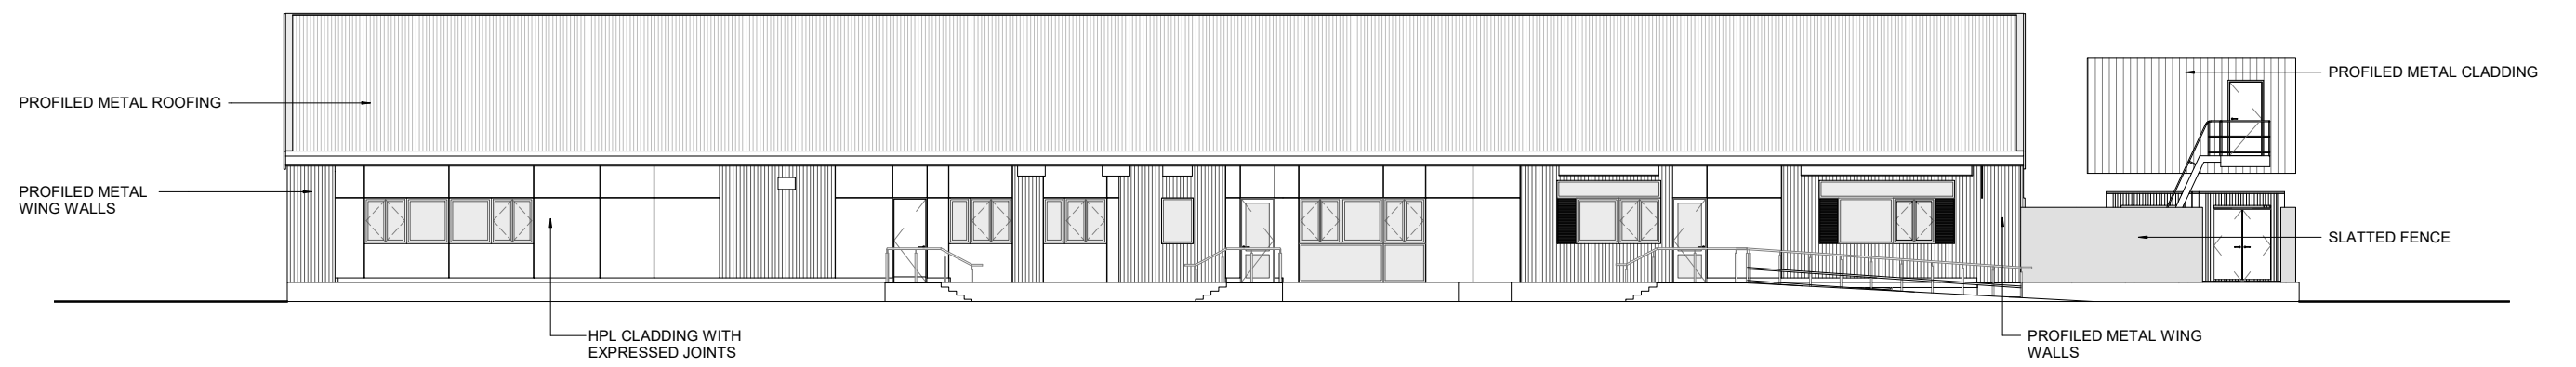

SOUTH WEST ELEVATION