




HAGLEY COMMUNITY COLLEGE - CONCEPT FOR PROPOSED NEW BUILDING

23/1012021

STEPHENSON  
& TURNER

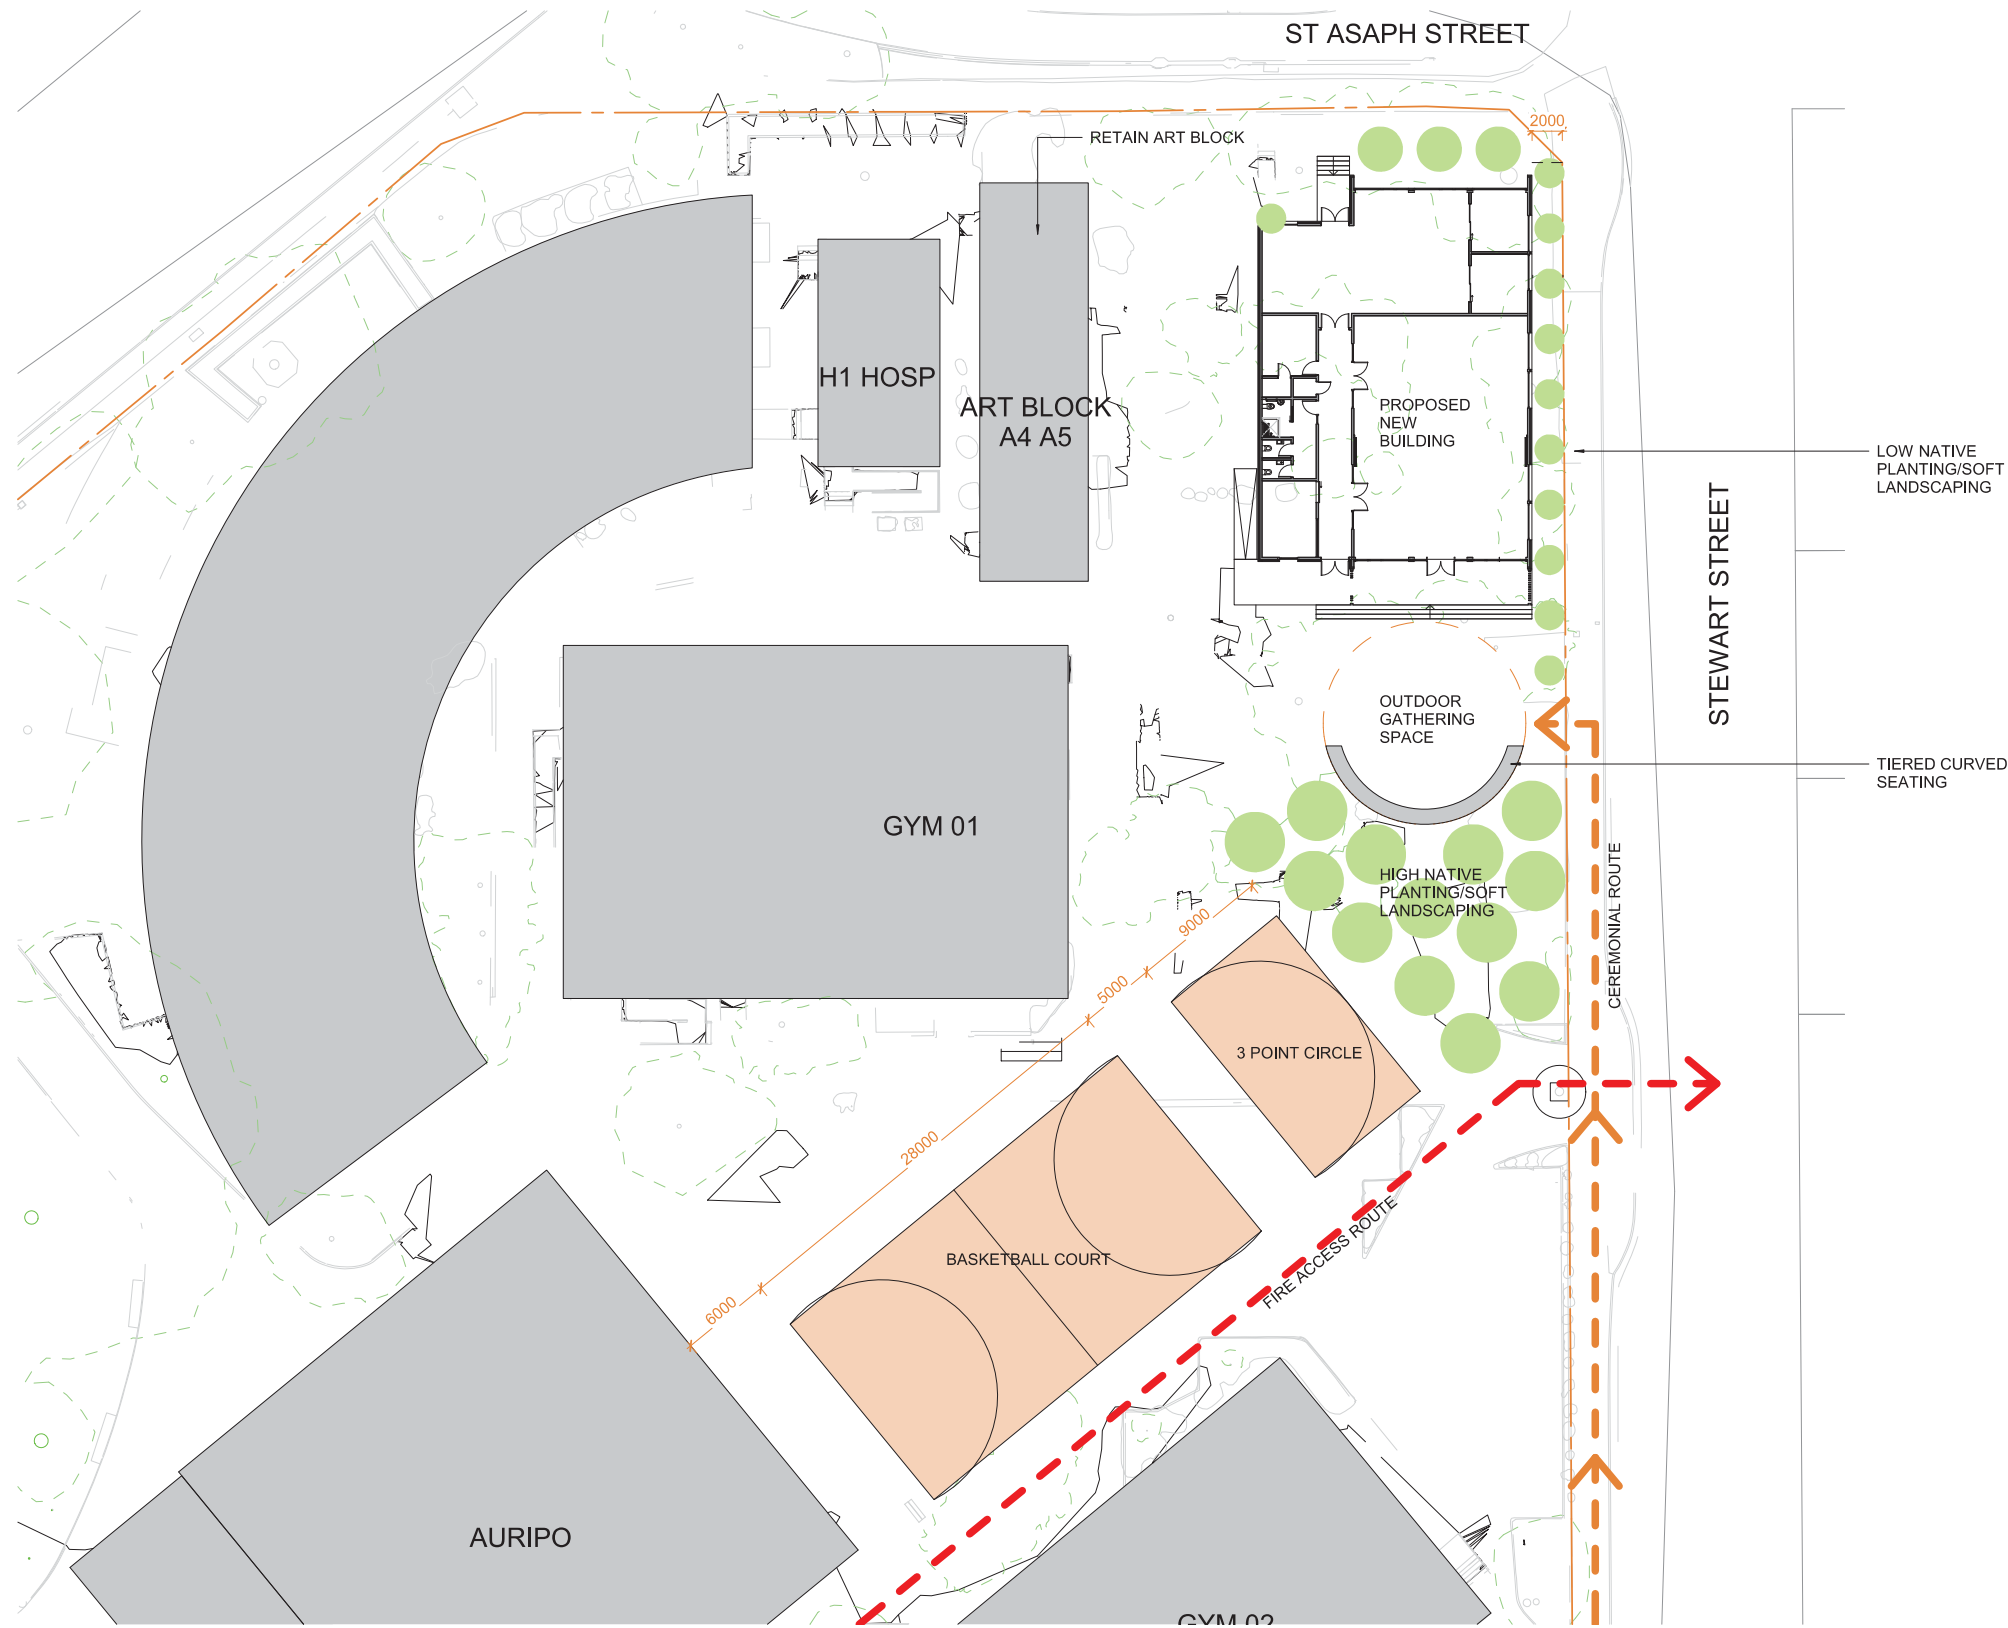

HAGLEY COMMUNITY COLLEGE - CONCEPT FOR PROPOSED NEW BUILDING

23/1012021 SITE PLAN 1:500

STEPHENSON & TURNER

ST ASAPH STREET



STEWART STREET

# HAGLEY COMMUNITY COLLEGE - CONCEPT FOR PROPOSED NEW BUILDING

# STEPHENSON & TURNER




## VIEW FROM ST ASAPH STREET

HAGLEY COMMUNITY COLLEGE - CONCEPT FOR PROPOSED NEW BUILDING

23/1012021

STEPHENSON  
& TURNER



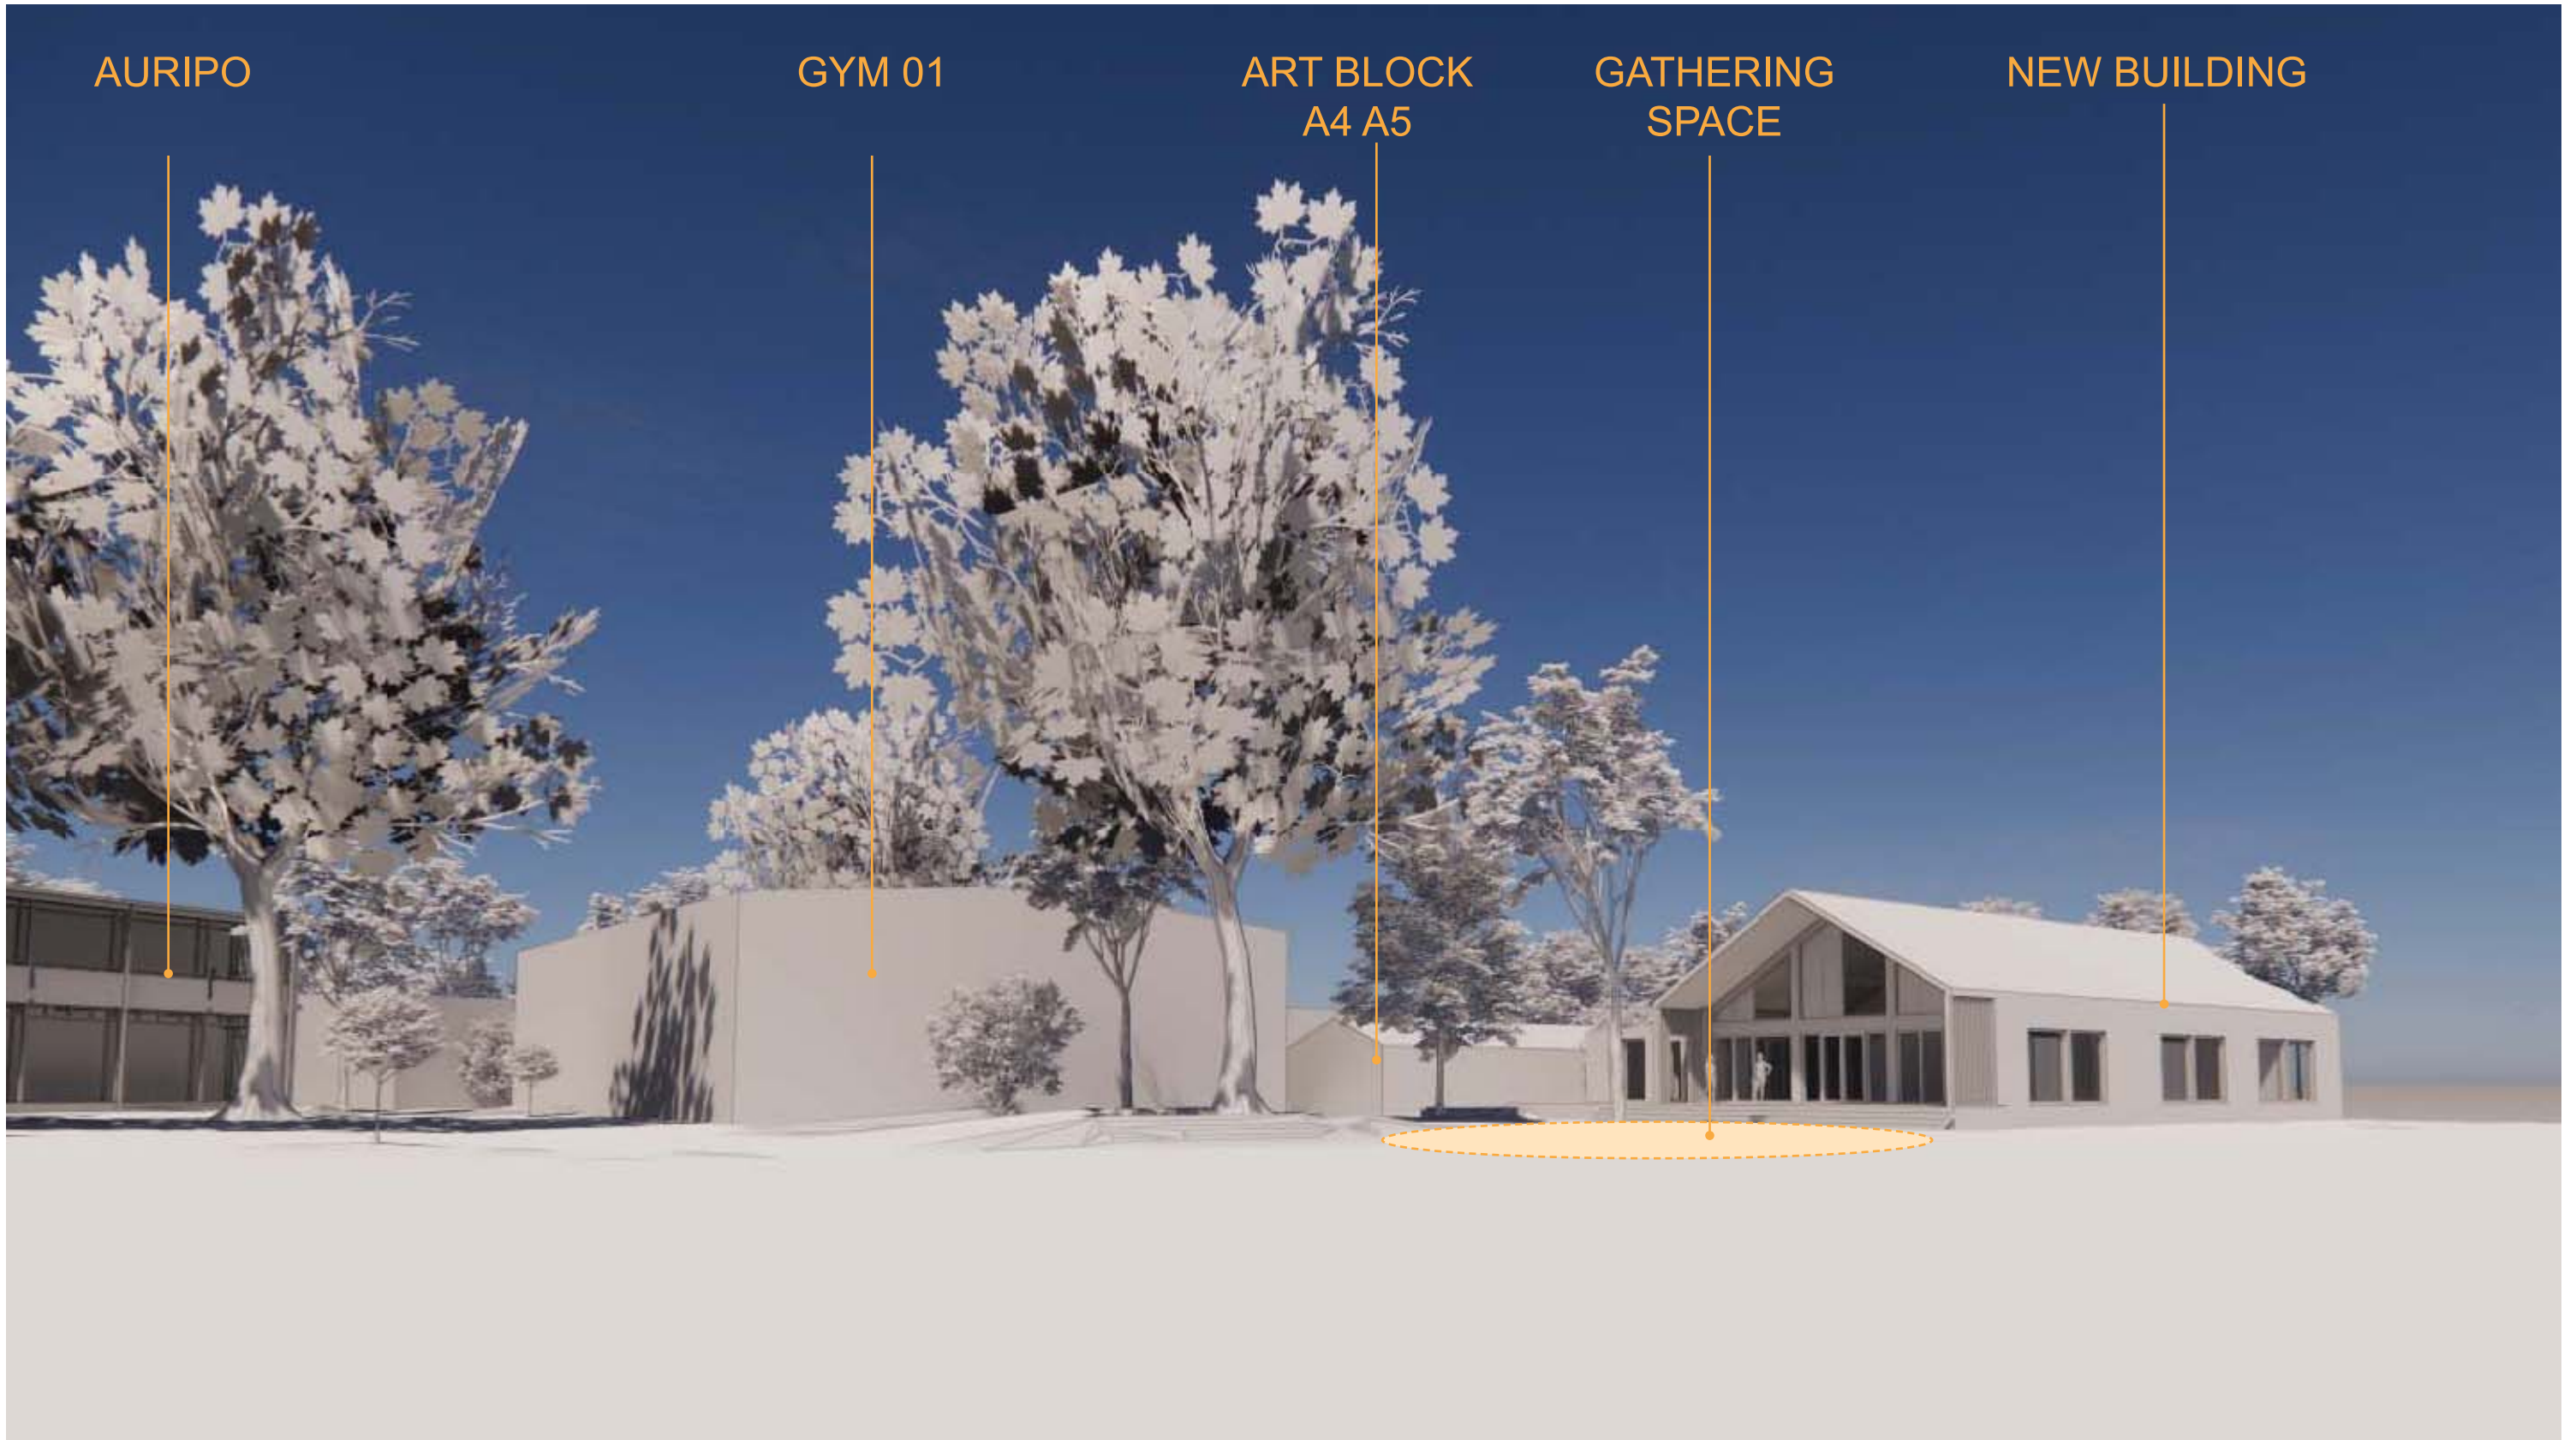

VIEW FROM STEWART STREET

HAGLEY COMMUNITY COLLEGE - CONCEPT FOR PROPOSED NEW BUILDING

STEPHENSON  
& TURNER



## VIEW FROM GATHERING SPACE

HAGLEY COMMUNITY COLLEGE - CONCEPT FOR PROPOSED NEW BUILDING

STEPHENSON  
& TURNER





GENERAL  
LEARNING 02

GENERAL  
LEARNING 01

## INTERNAL VIEW TOWARDS OUTDOOR GATHERING SPACE

HAGLEY COMMUNITY COLLEGE - CONCEPT FOR PROPOSED NEW BUILDING

23/1012021

STEPHENSON  
& TURNER